




Vollsperrung Lahnstr. , Sanierung Bahnbrücke zw. Gießen und Klein-Linden

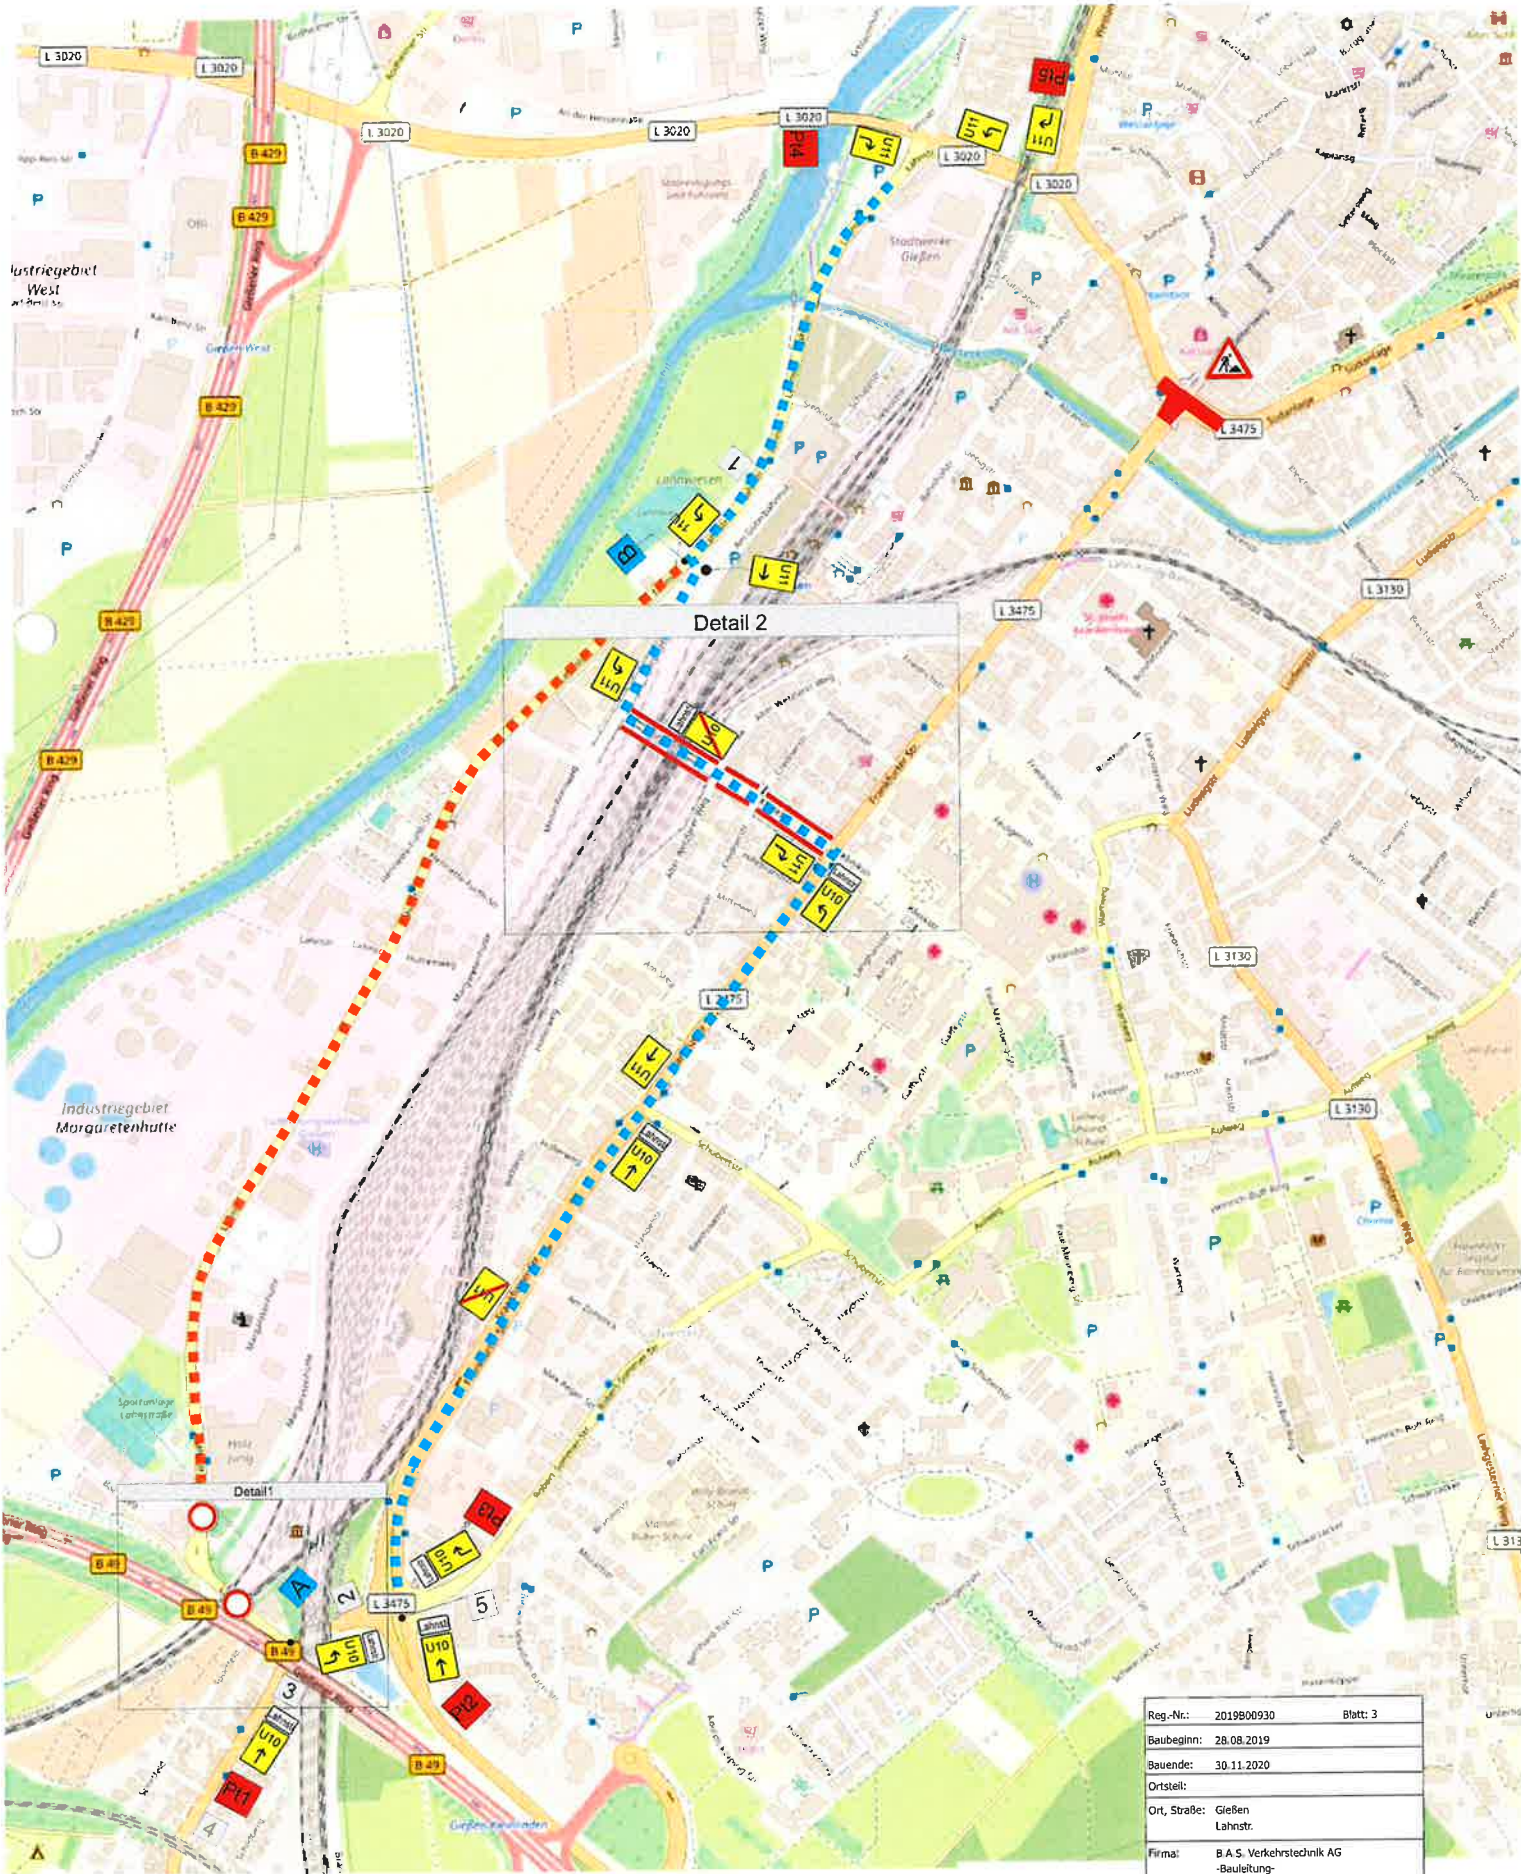

Detail 1 Lahnstr./Frankfurter Str.

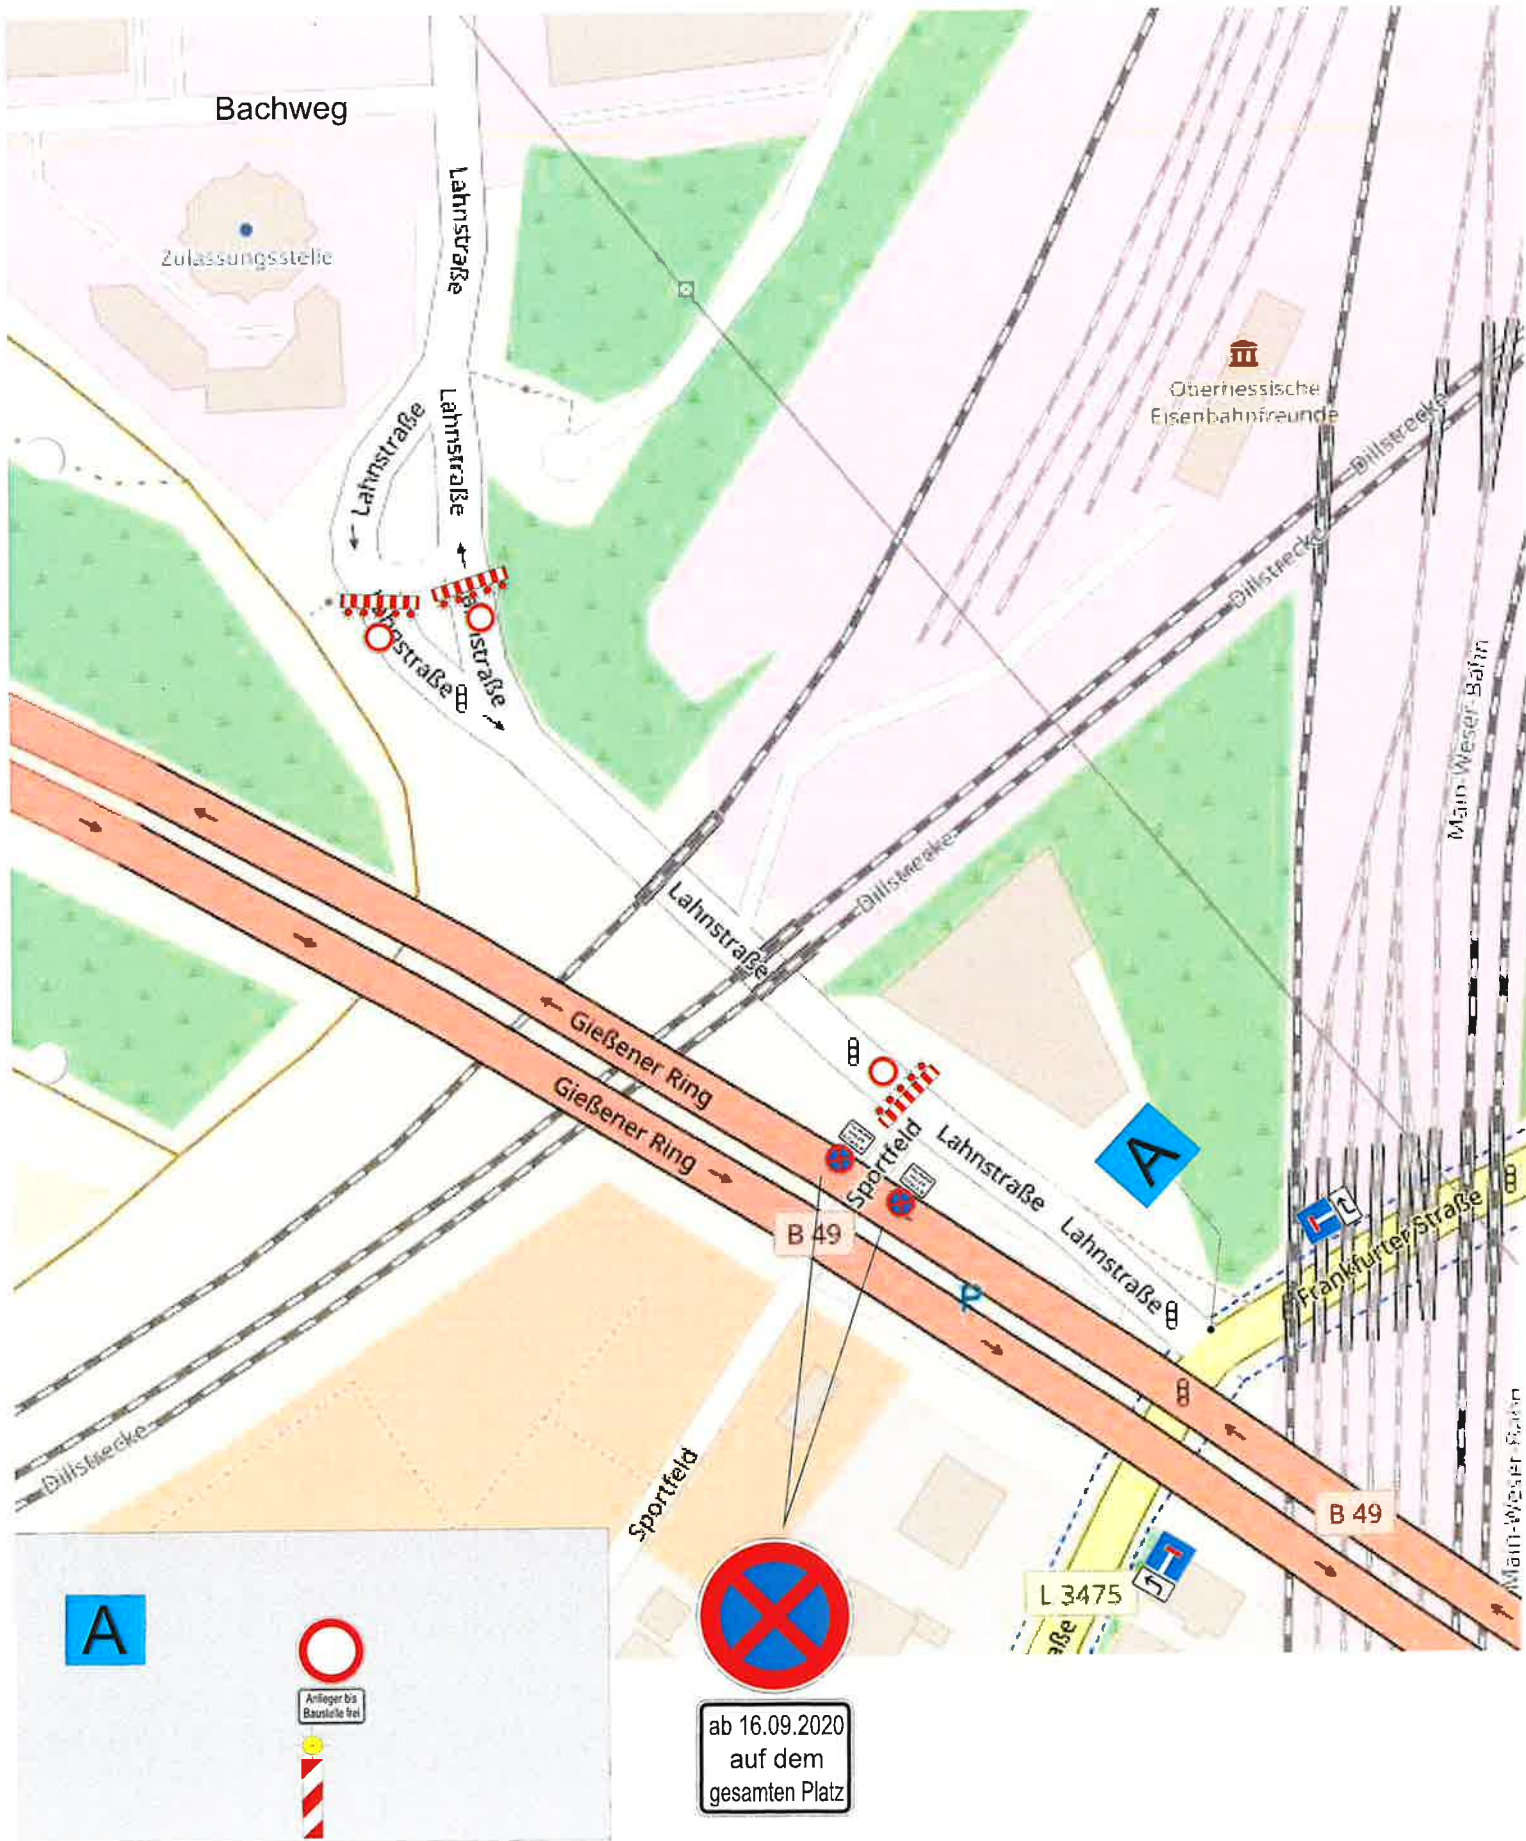

Detail 2 Klinikstr. / Frankfurter Str.

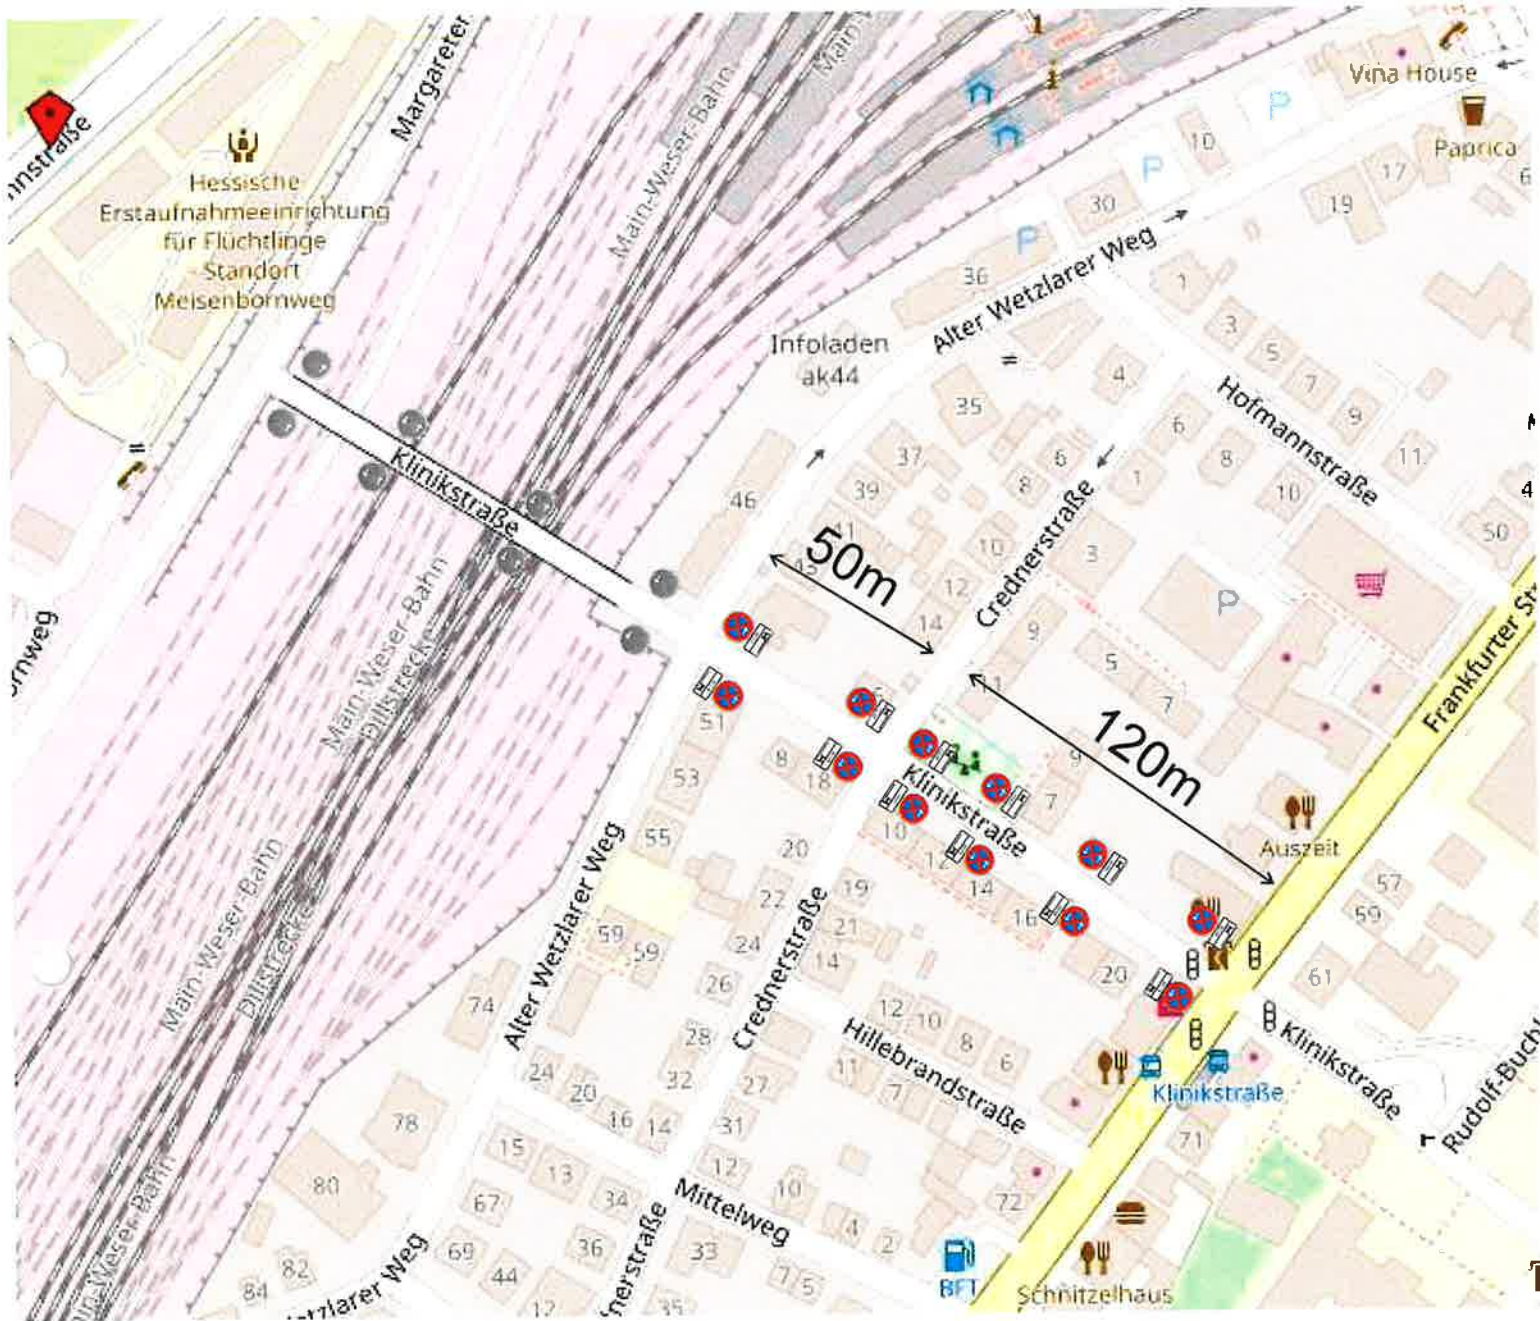

1 $h \geq 3,0m$



2 $h \geq 3,0m$




3 $h \geq 3,0m$




4 $h \geq 3,0m$




5 $h \geq 3,0m$

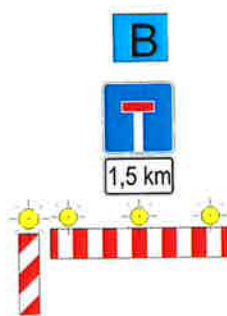


Pt1

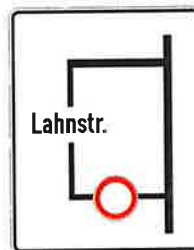

Pt2

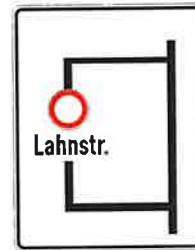

Pt3

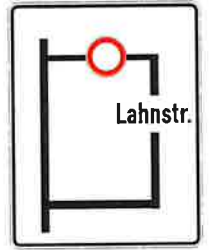

Pt4



Pt5

